


MOBILE DROP ARM CRASH BEAM - MODEL DACB-MOB-1200 (BUILT IN ULTRA QUIET GENERATOR)

ASTM F2656-07 M50 (K12) CERTIFIED - STOPS 15,000 LB. VEHICLE AT 50 MPH IMPACT

BARRIER IS CERTIFIED UP TO 34 FEET CLEAR SPAN LENGTHS

ELEVATION

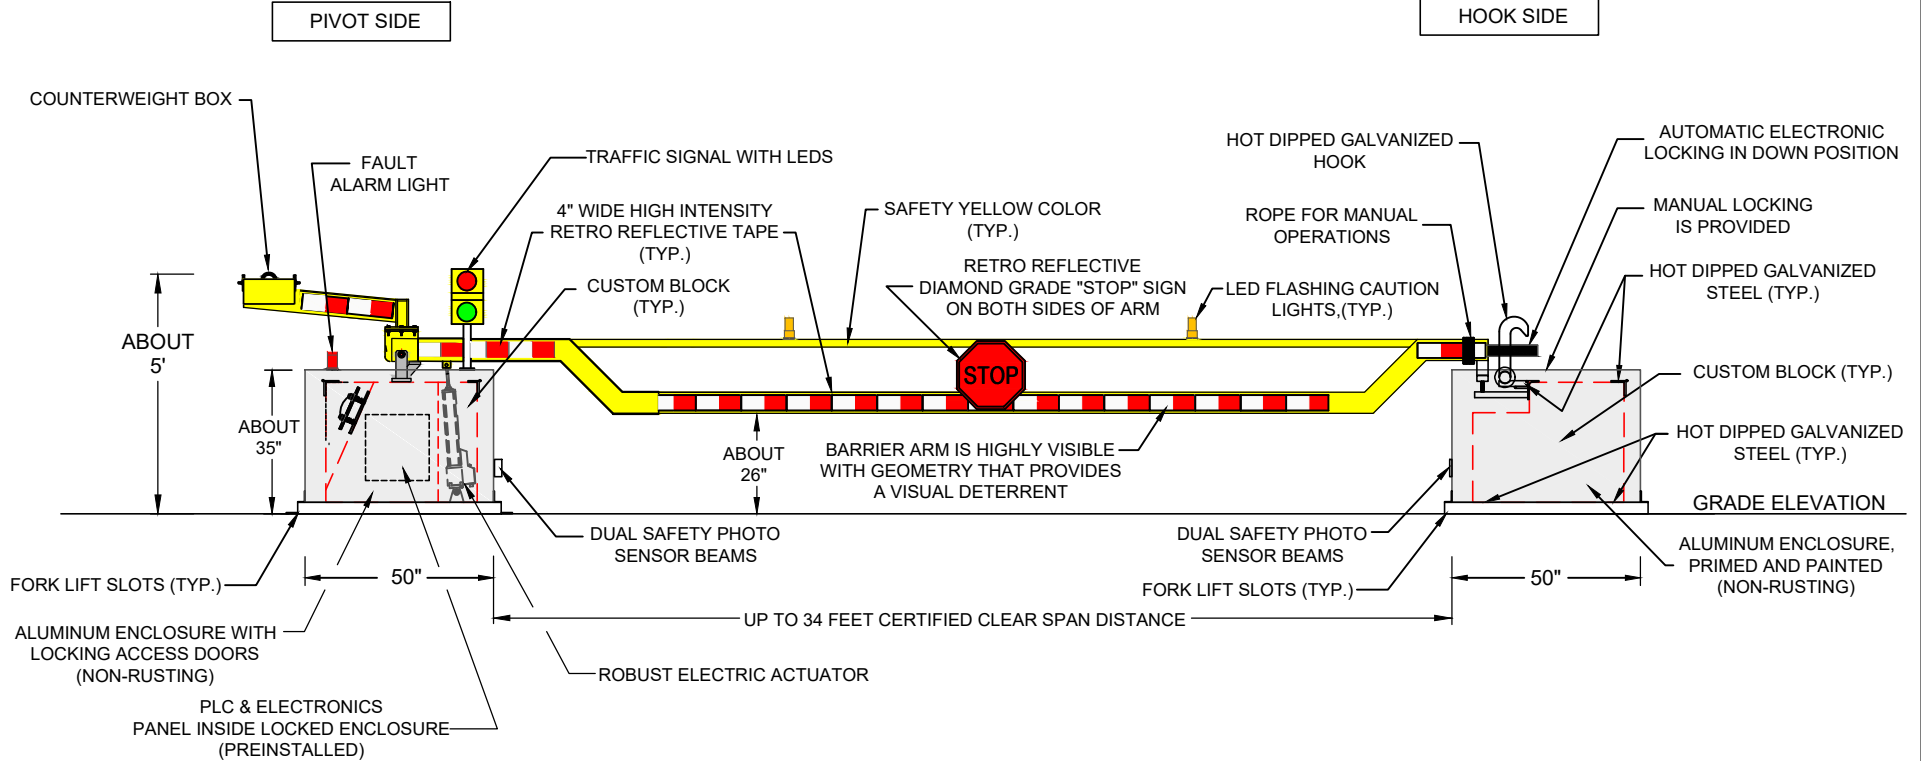

KEY CAPABILITIES:

1. POWERED BY ULTRA QUIET BUILT IN GENERATOR. OPERATIONAL FOR 20+ HOURS ON 3.4 GALLONS OF FUEL (SECONDARY CONTAINMENT).
2. RAISE OR LOWER BARRIER ARM IN ABOUT 7 SECONDS. HOOK SIDE AND PIVOT SIDE OF BARRIER CAN BE REVERSED.
4. BARRIER IS RELOCATED WITHOUT DISASSEMBLY AND OPERATIONAL IN 10 MINUTES.
5. WIRELESS REMOTE CONTROLS THAT WORK FROM 1,500+ FEET AWAY.
6. BI-DIRECTIONAL STOPPING CAPABILITY. (CERTIFIED TO STOP INBOUND AND OUTBOUND IMPACTS)
7. AUTOMATIC ELECTRIC LOCKING IN DOWN POSITION. MANUAL LOCKING ALSO PROVIDED
8. HOT DIPPED GALVANIZED STEEL. NON-RUSTING ALUMINUM ENCLOSURES WITH LOCKING ACCESS DOORS.
9. MANUAL OPERATION OF BARRIER ARM BY ONE (1) PERSON.
10. DIFFERENCE IN GRADE ELEVATIONS BETWEEN "HOOK SIDE" AND "PIVOT SIDE" IS A NON-ISSUE.
11. CUSTOM COLORS AVAILABLE.
12. LEASE OPTIONS ARE AVAILABLE.



BARRIER1 SYSTEMS, INC.

8015 THORNDIKE ROAD
GREENSBORO, NC 27409
(336) 617-8478 (336) 617-8471 FAX
mlamore@barrier1.us www.barrier1.us

THE DRAWINGS AND INFORMATION CONTAINED HEREIN ARE
PROPRIETARY AND CONFIDENTIAL AND FOR USE BY ONLY
PERSONS WORKING ON PROJECT WITH BARRIER1 SYSTEMS, INC.
DO NOT COPY OR REPRODUCE. ALL RIGHTS RESERVED.

MOBILE DROP ARM CRASH BEAM
ELECTRICALLY OPERATED
(BUILT IN ULTRA QUIET GENERATOR)

SAMPLE DRAWINGS

SHEET: 1 OF 4


06232017

SCALE: N.T.S.

MOBILE DROP ARM CRASH BEAM - MODEL DACB-MOB-1200 (BUILT IN ULTRA QUIET GENERATOR)

ASTM F2656-07 M50 (K12) CERTIFIED - STOPS 15,000 LB. VEHICLE AT 50 MPH IMPACT

BARRIER IS CERTIFIED UP TO 34 FEET CLEAR SPAN LENGTHS

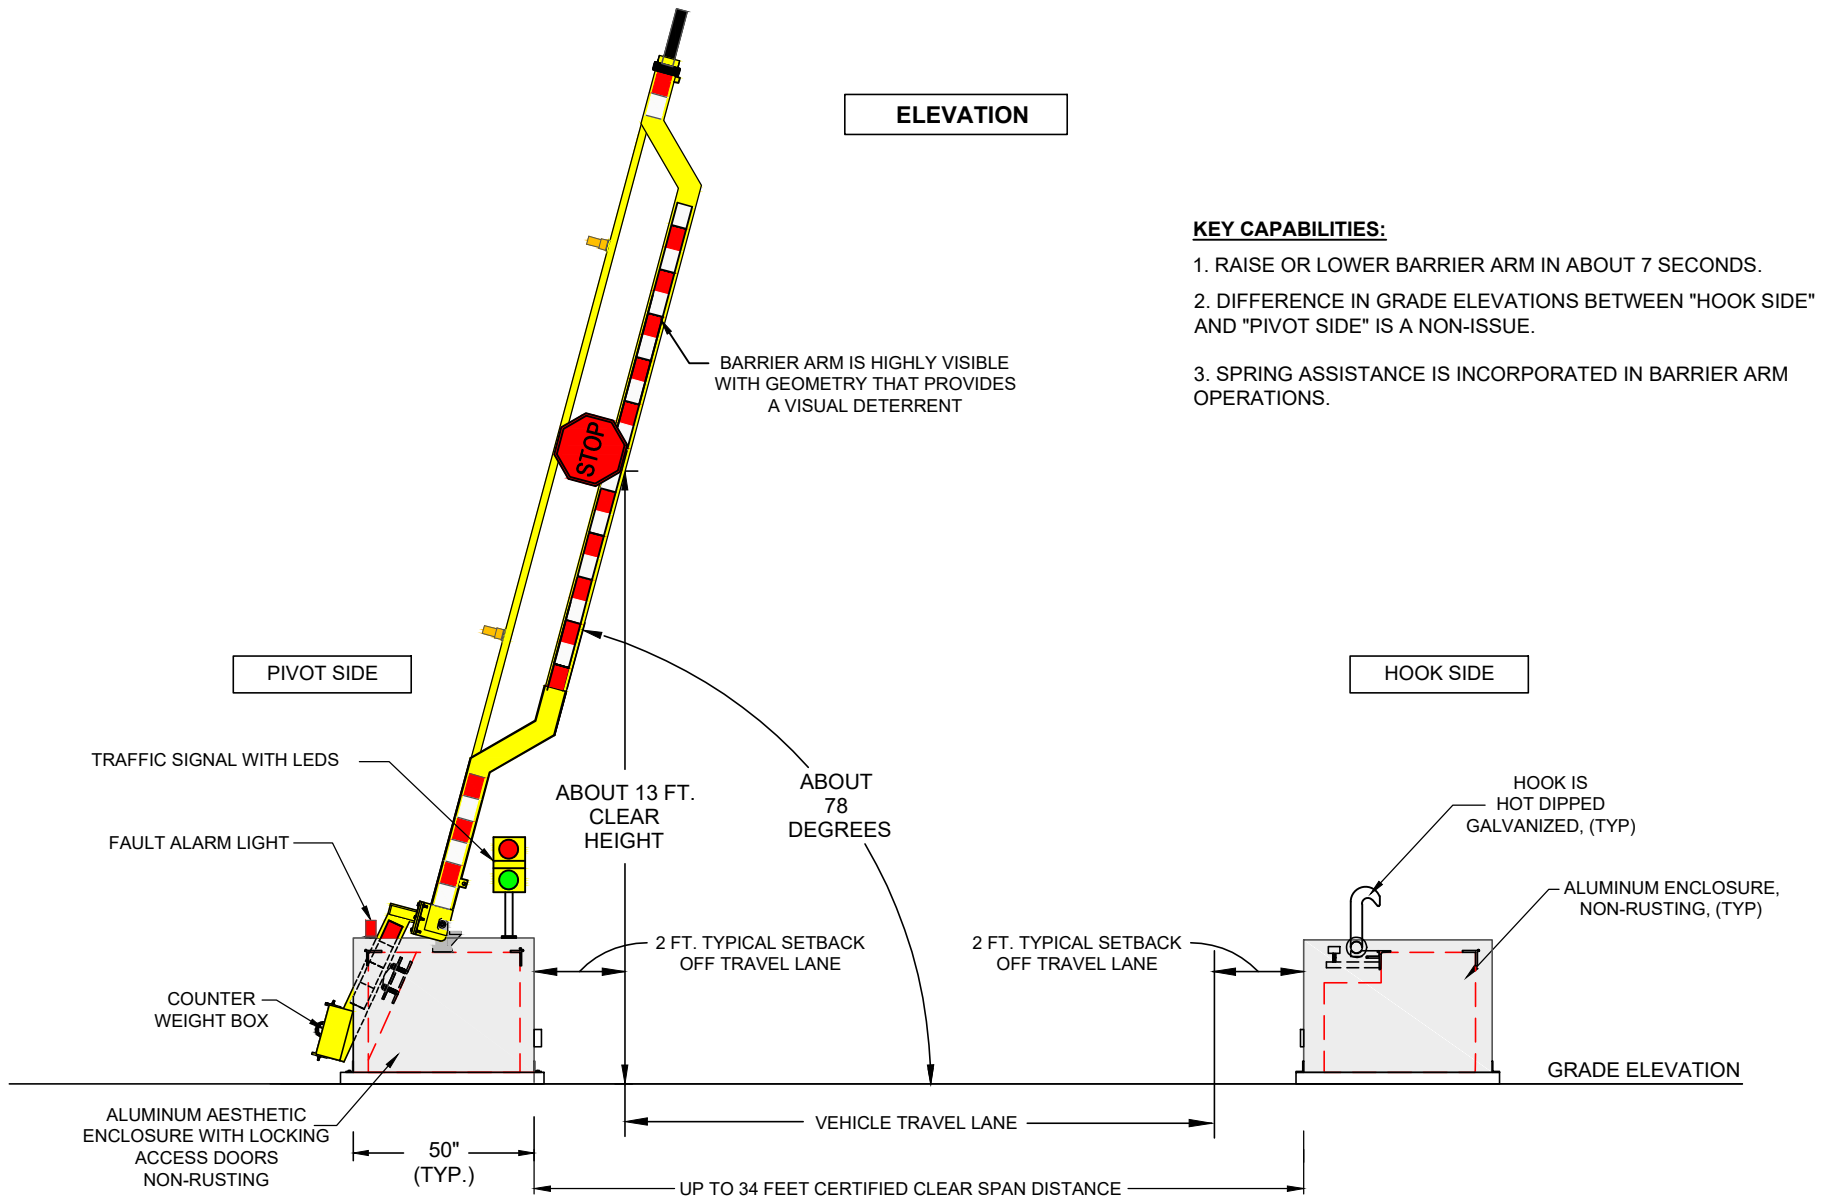

BARRIER1 SYSTEMS, INC.

8015 THORNDIKE ROAD
GREENSBORO, NC 27409
(336) 617-8478 (336) 617-8471 FAX
mlamore@barrier1.us www.barrier1.us

THE DRAWINGS AND INFORMATION CONTAINED HEREIN ARE PROPRIETARY AND CONFIDENTIAL AND FOR USE BY ONLY PERSONS WORKING ON PROJECT WITH BARRIER1 SYSTEMS, INC. DO NOT COPY OR REPRODUCE. ALL RIGHTS RESERVED.

MOBILE DROP ARM CRASH BEAM
ELECTRICALLY OPERATED
(BUILT IN ULTRA QUIET GENERATOR)

SAMPLE DRAWINGS

SHEET: 2 OF 4


06232017

SCALE: N.T.S.

MOBILE DROP ARM CRASH BEAM - MODEL DACB-MOB-1200 (BUILT IN ULTRA QUIET GENERATOR)

ASTM F2656-07 M50 (K12) CERTIFIED - STOPS 15,000 LB. VEHICLE AT 50 MPH IMPACT

BARRIER IS CERTIFIED UP TO 34 FEET CLEAR SPAN LENGTHS

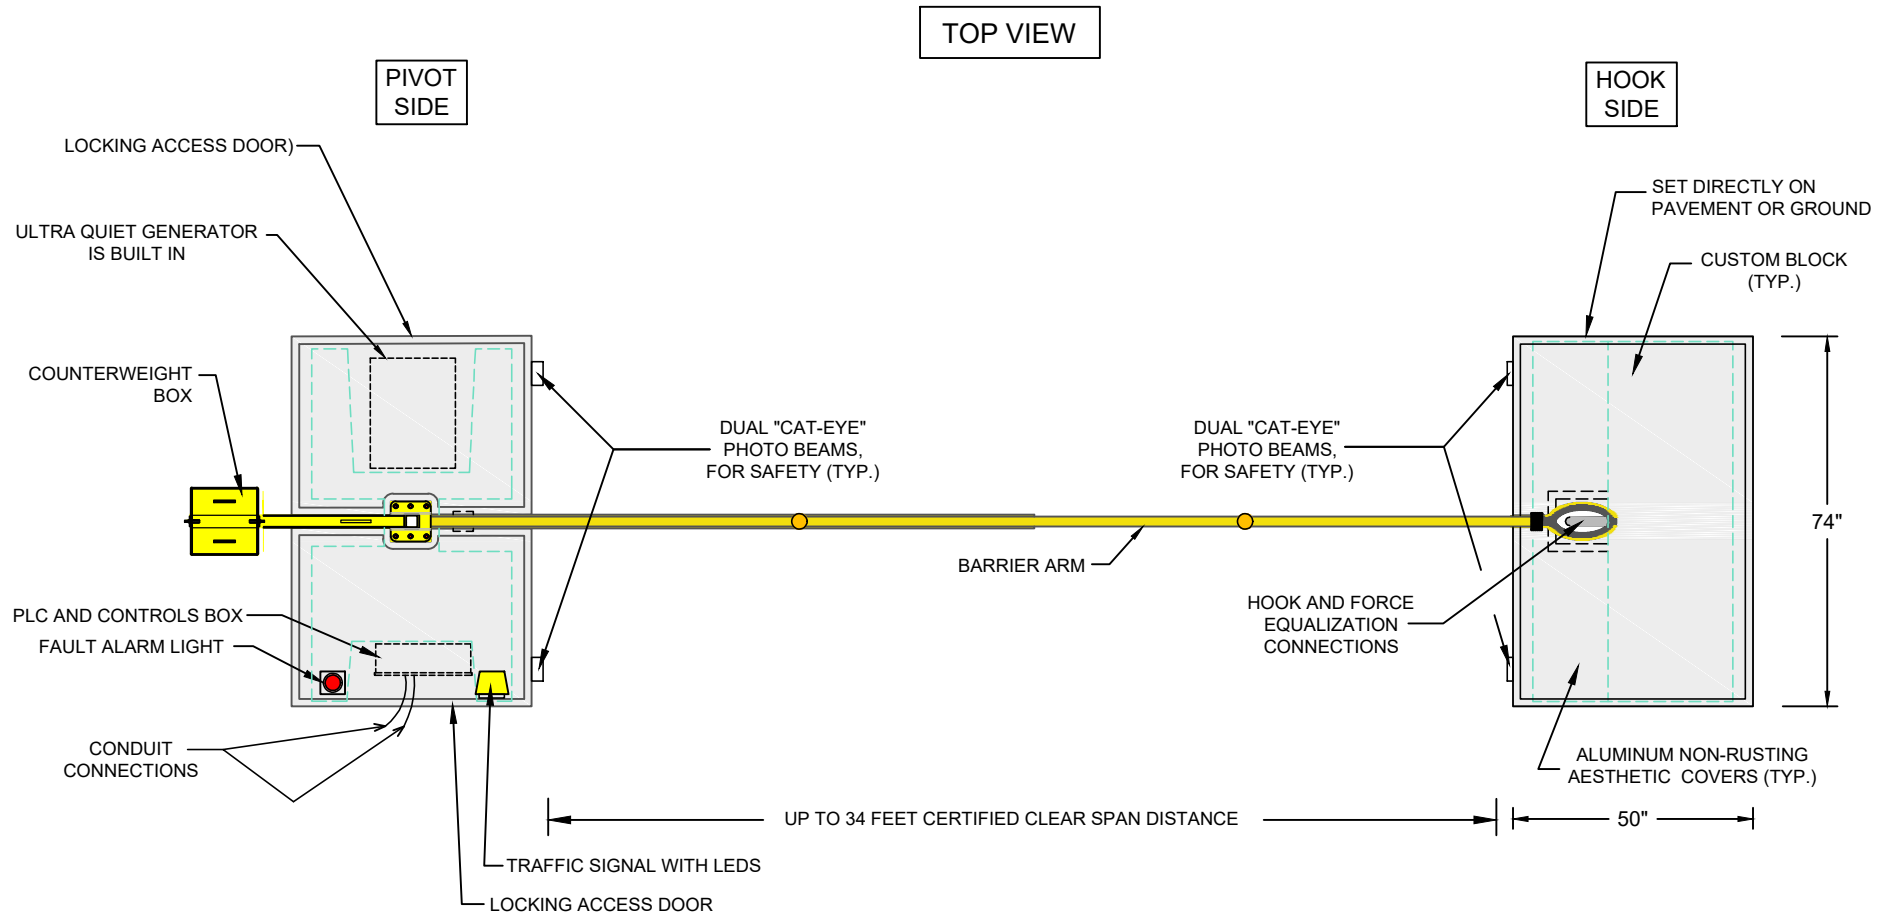

BARRIER1 SYSTEMS, INC.

8015 THORNDIKE ROAD
GREENSBORO, NC 27409
(336) 617-8478 (336) 617-8471 FAX
mlamore@barrier1.us www.barrier1.us

THE DRAWINGS AND INFORMATION CONTAINED HEREIN ARE PROPRIETARY AND CONFIDENTIAL AND FOR USE BY ONLY PERSONS WORKING ON PROJECT WITH BARRIER1 SYSTEMS, INC. DO NOT COPY OR REPRODUCE. ALL RIGHTS RESERVED.

MOBILE DROP ARM CRASH BEAM
ELECTRICALLY OPERATED
(BUILT IN ULTRA QUIET GENERATOR)

SAMPLE DRAWINGS

SHEET: 3 OF 4


06232017

SCALE: N.T.S.

MOBILE DROP ARM CRASH BEAM - MODEL DACB-MOB-1200 (BUILT IN ULTRA QUIET GENERATOR)

ASTM F2656-07 M50 (K12) CERTIFIED - STOPS 15,000 LB. VEHICLE AT 50 MPH IMPACT

BARRIER IS CERTIFIED UP TO 34 FEET CLEAR SPAN LENGTHS

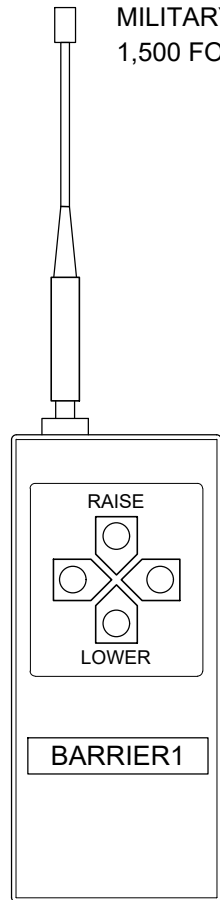

WIRELESS REMOTE CONTROLLER

OPTIONAL ITEMS

1. RFID TAGS TO AUTOMATICALLY RAISE OR LOWER BARRIER ARM.
2. CARD READERS AND/OR KEY PADS.
3. CAMERAS WITH CONTINUOUS DVR RECORDING AND CAMERA VIEW SCREENS.
4. AUDIBLE ALARMS AND/OR WARNING LIGHTS.
5. ADDITIONAL RETRO REFLECTIVE DIAMOND GRADE SIGNS AND MARKINGS.
6. TAMPER ALARMS ON DOORS AND CABINETS.
7. MOBILE CUSTOM CONTROL PANEL WITH ALARMS THAT HAS 50+ FEET OF WIRE AND IS LOCKED INSIDE ENCLOSURE. ALLOWS LOCAL OPERATION OF BARRIER USING WIRED CONTROLLER FROM VEHICLE, GUARD BOOTH, OR NEARBY LOCATION.
8. LEASE OPTIONS ARE AVAILABLE.



BARRIER1 SYSTEMS, INC.

8015 THORNDIKE ROAD
GREENSBORO, NC 27409
(336) 617-8478 (336) 617-8471 FAX
mlamore@barrier1.us www.barrier1.us

THE DRAWINGS AND INFORMATION CONTAINED HEREIN ARE
PROPRIETARY AND CONFIDENTIAL AND FOR USE BY ONLY
PERSONS WORKING ON PROJECT WITH BARRIER1 SYSTEMS, INC.
DO NOT COPY OR REPRODUCE. ALL RIGHTS RESERVED.

MOBILE DROP ARM CRASH BEAM
ELECTRICALLY OPERATED
(BUILT IN ULTRA QUIET GENERATOR)

SAMPLE DRAWINGS

SHEET: 4 OF 4

06232017

SCALE: N.T.S.